


MULTI STOREYED  
RESIDENTIAL COMPLEX AT  
PITHAMPURA, INDORE

FIRST FLOOR PLAN

DESIGN SOFT SOLUTIONS

DWG. NO. DSS/05002

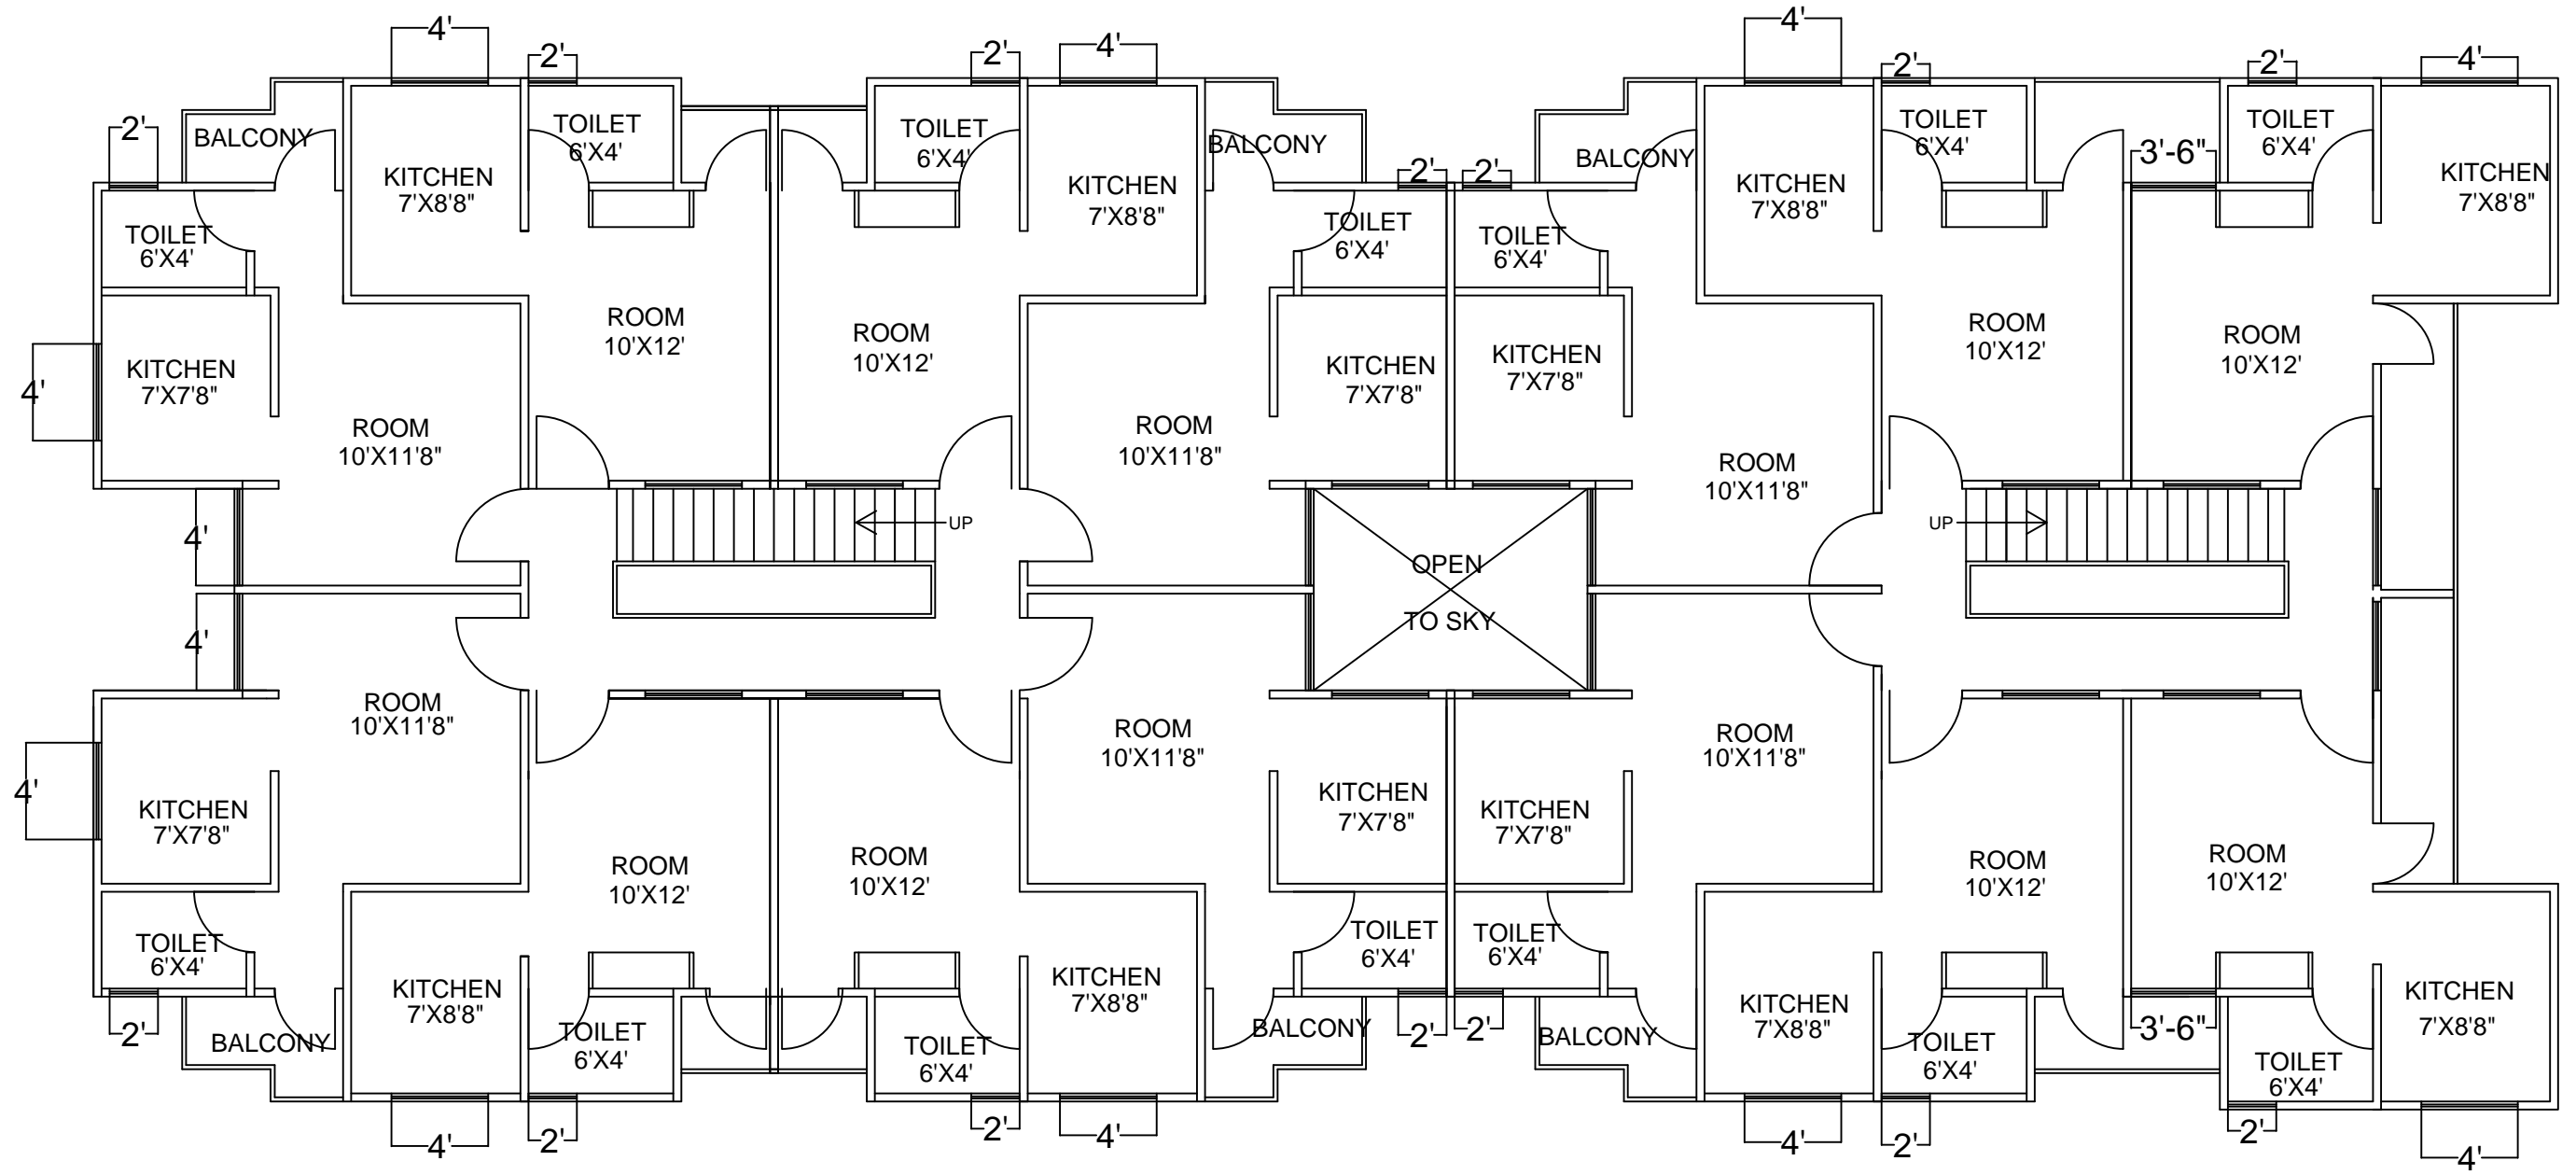

MULTI STOREYED  
RESIDENTIAL COMPLEX AT  
PITHAMPURA, INDORE

**SECOND & THIRD FLOOR PLAN**

**DESIGN SOFT SOLUTIONS**

DWG. NO. DSS/05003